
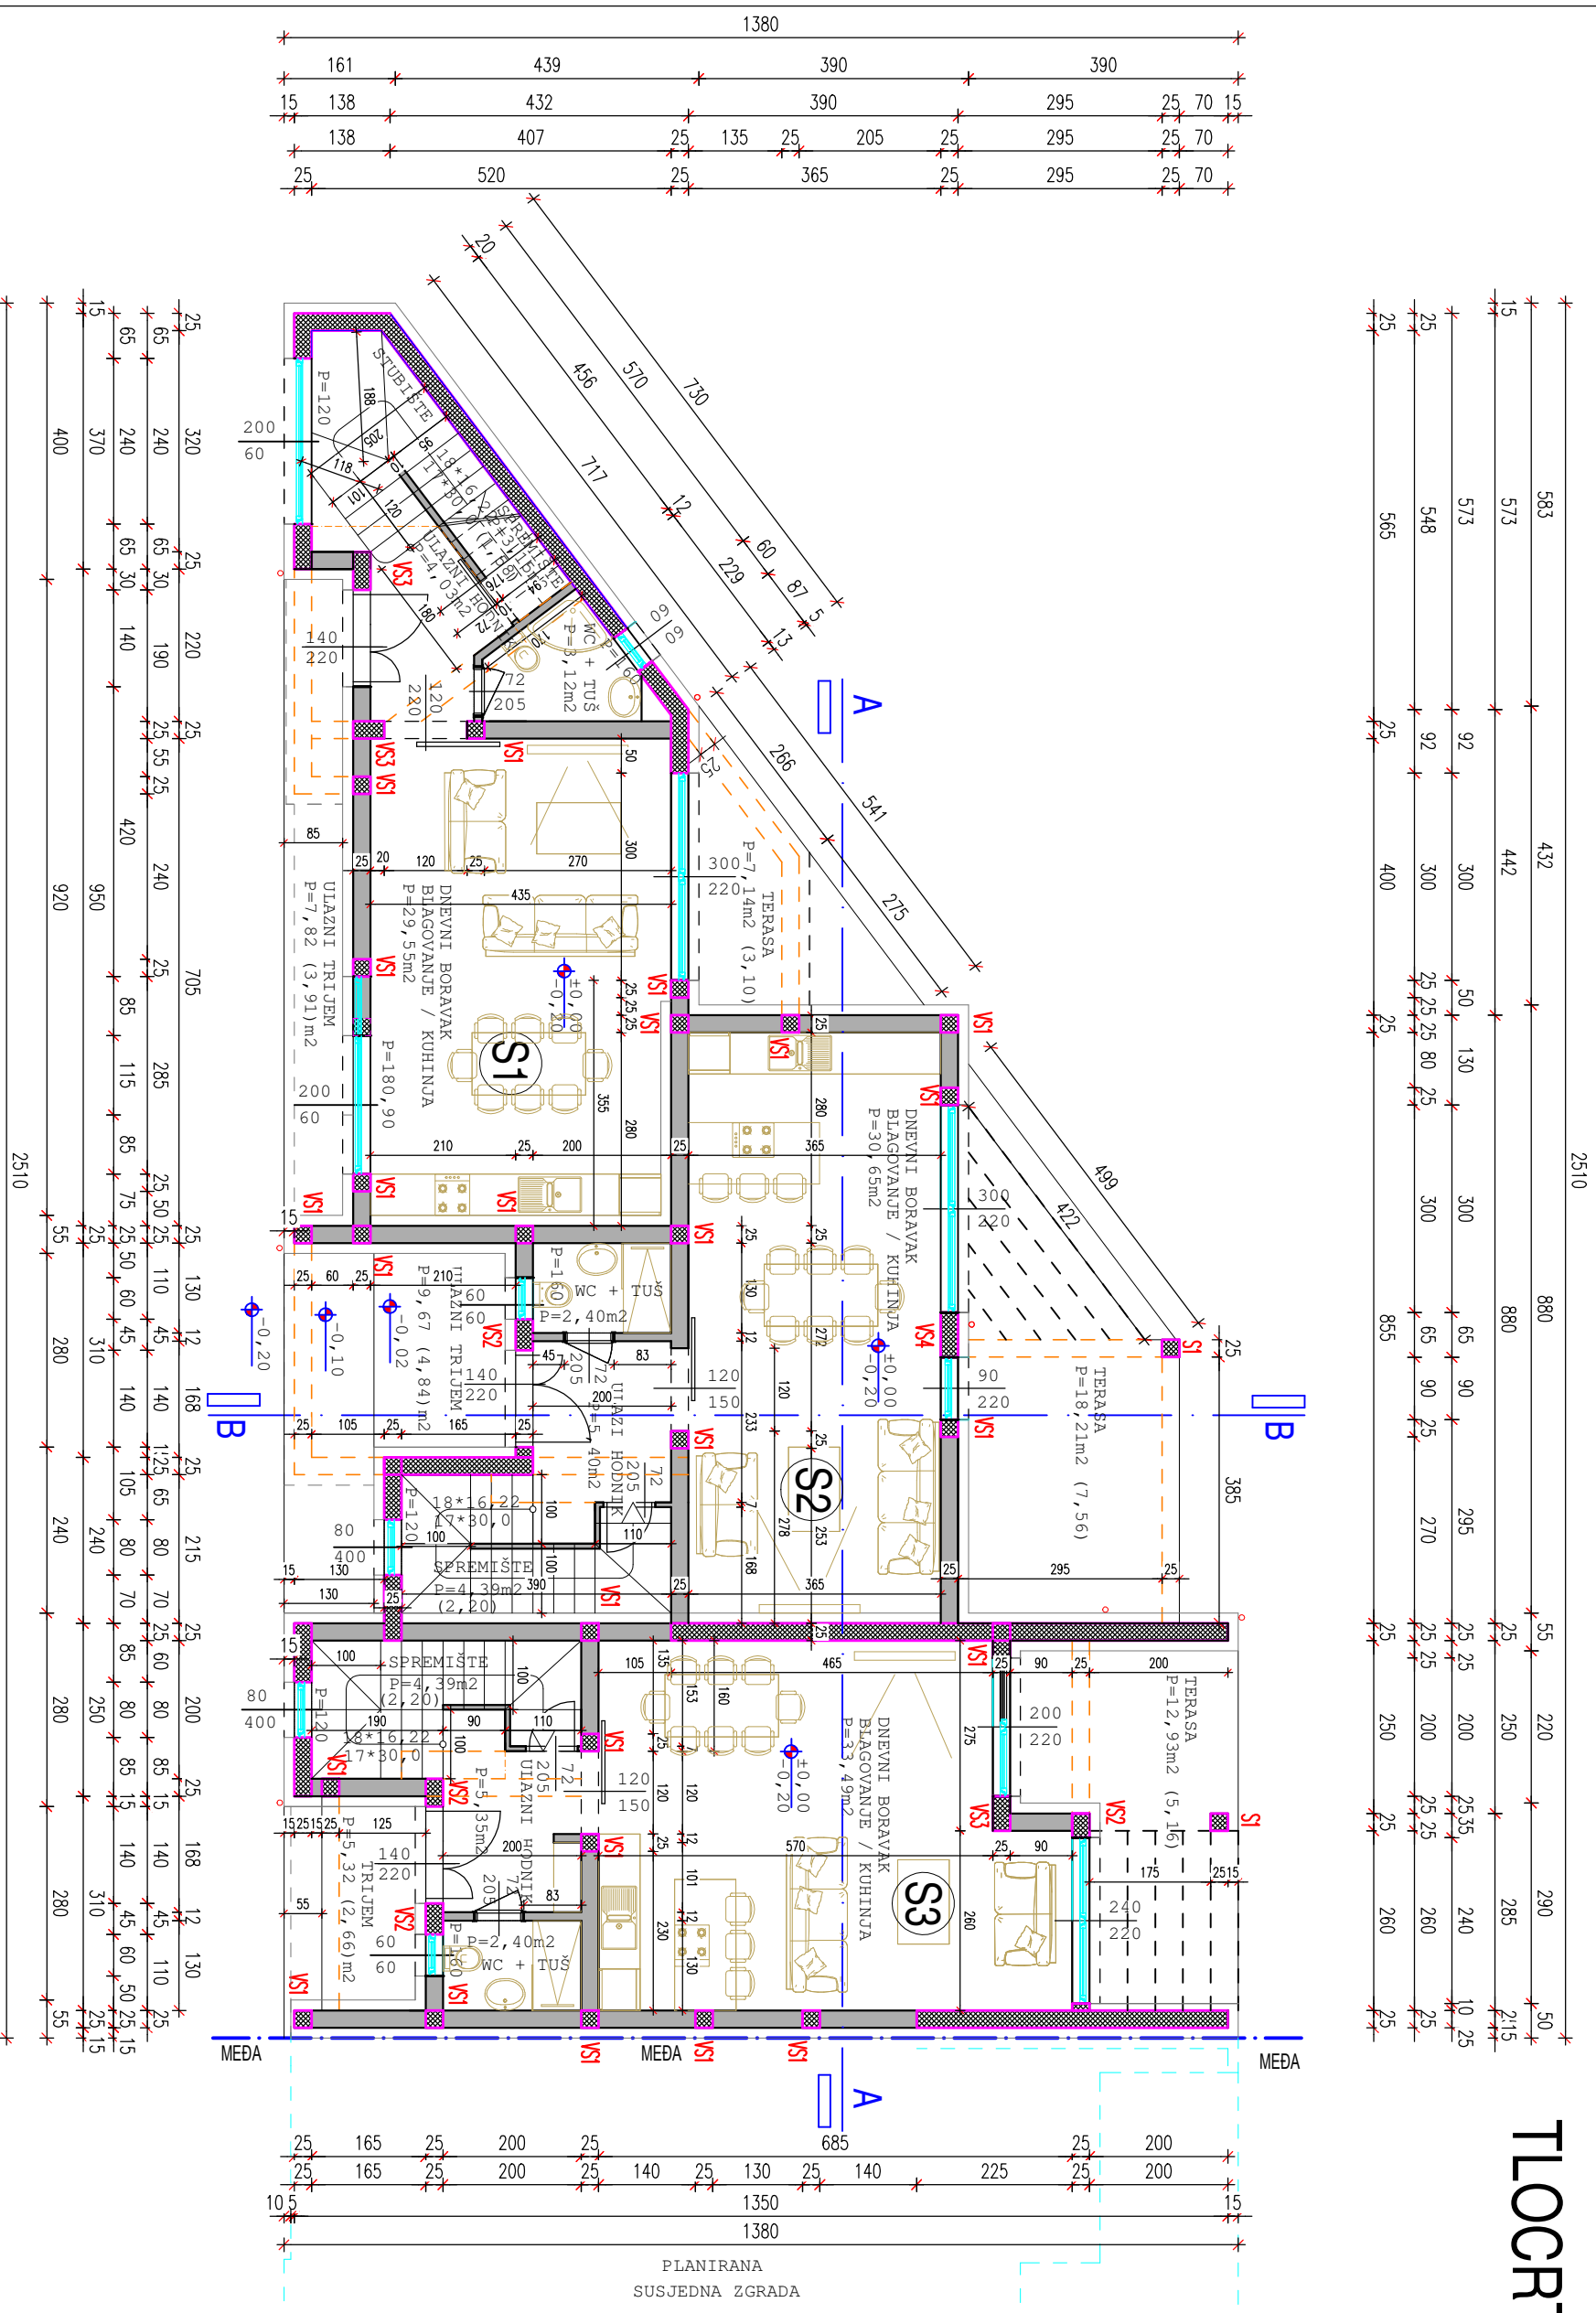



# TLOCRT PRIZEMLJA

## MUERILO 1:100

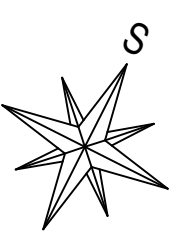

 <b>International Project Studio d.o.o.</b> , Čajlička 39, Zagreb PROJECT STUDIO		tel/fax: 01 7980 774 gsm: 0971 / 7974 780 e-mail: info@interprojek-studio.com www.interprojek-studio.com	
Investor: POZDER HALILOVIĆ ANA Graditeljna: STAMBENA - OBITELJSKA KUĆA Lokacija: SRAČINEC		STRUKOVNA ODREĐENICA / RAZINA RAZRADE PROJEKTA GLAVNI ARHITEKTONSKI	
Glavni projektant: NEDA HORVAT, dipl.ing.arh. Suradnik: MIHAELA ŠLAJ, ing.grad., dipl.ing.sig. Direktor: MIHAELA ŠLAJ, ing.grad., dipl.ing.sig.		Mjerilo: 1:100 Datum: rujan 2023. Zajednička oznaka: 29/2023. Tehnički Dnevnik: 29/2023. List broj: 1.3	

±0.00=177,5